



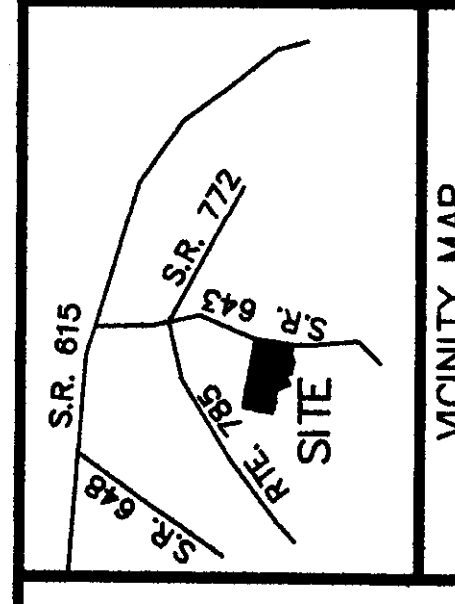

VICINITY MAP

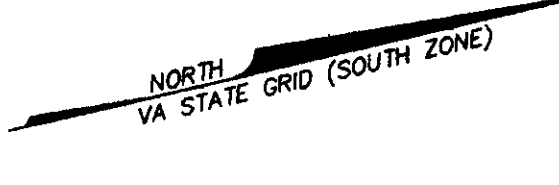


MEAD WEST VACO
INST# 030002016
TM# 77-A-1

MEAD WEST VACO
INST# 030002016
TM# 77-A-1



- NOTES:

JOHN S. HUBBARD, JR.
TM# 62-A-14

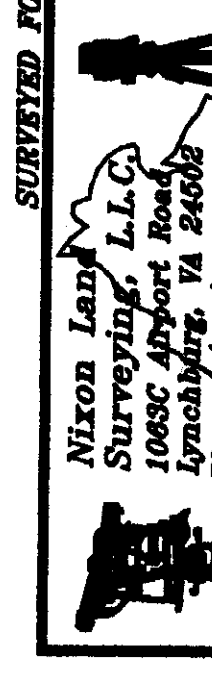

LEWIS FORD ESTATES

PATRICK HENRY POST
CAMPBELL CO., VIRGINIA
SCALE: 1" = 100' HOR. DIST.
DATE: 1/12/09
SHEET: 1 OF 1

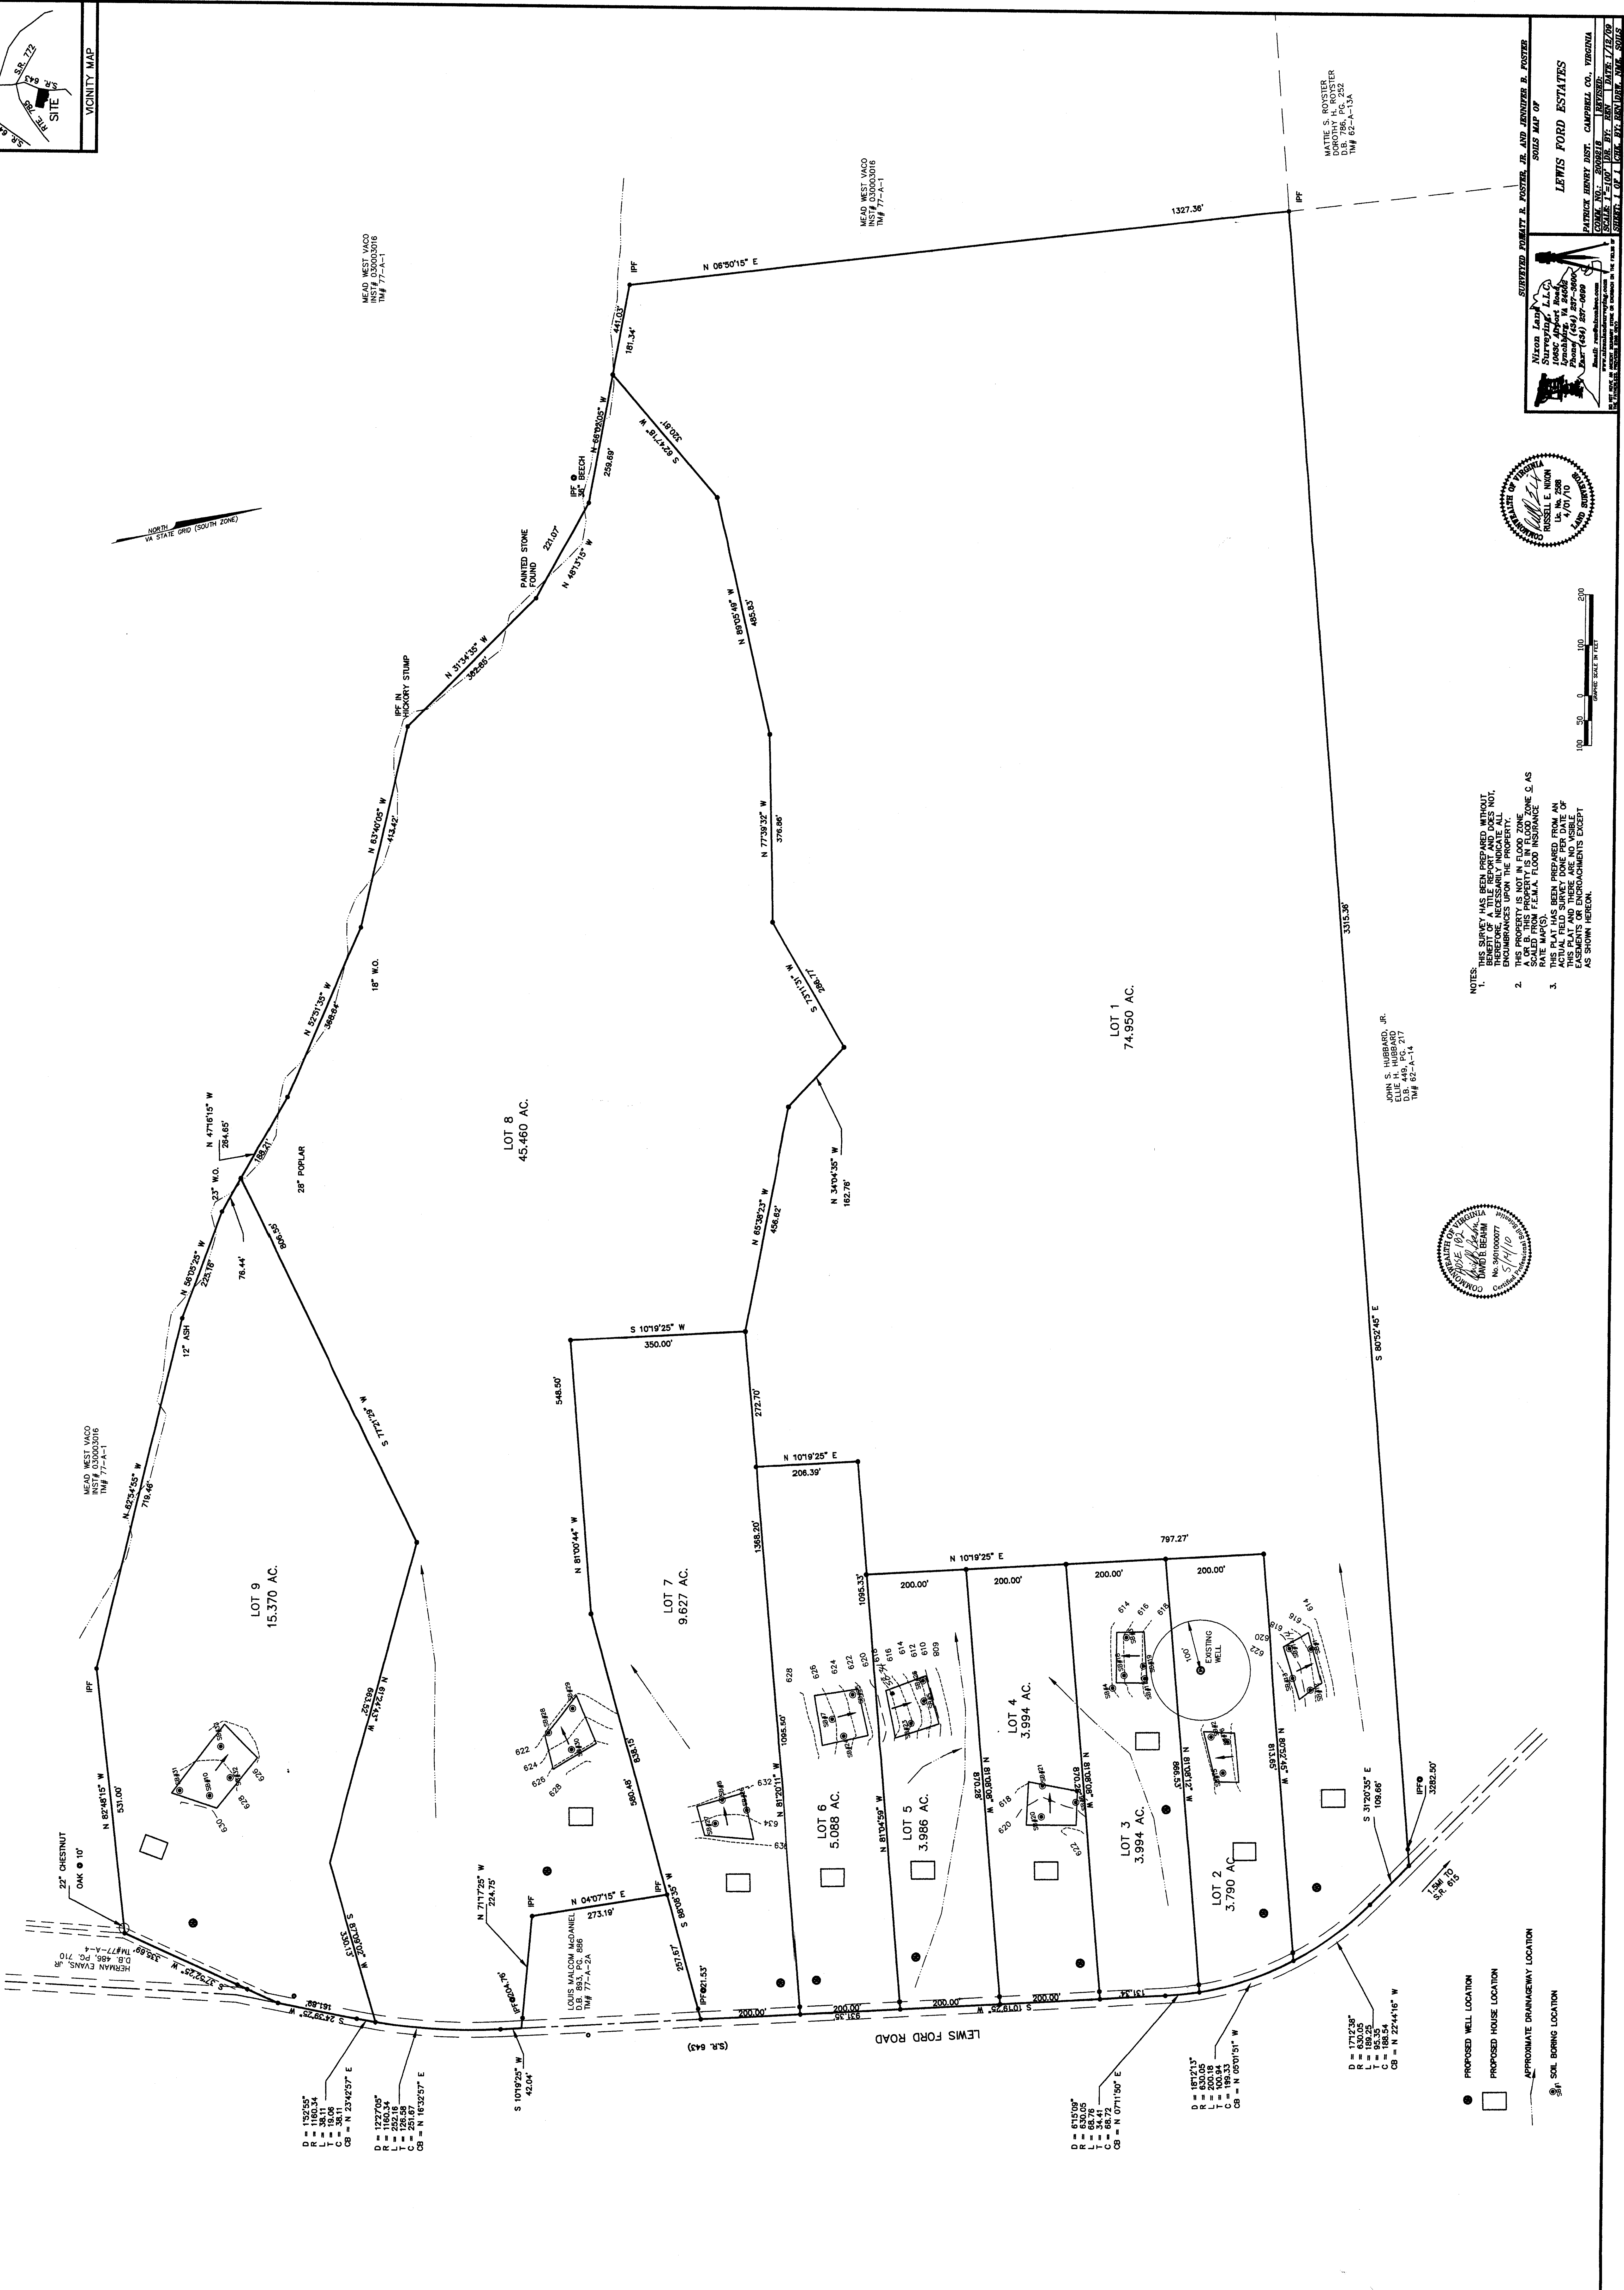

- PROPOSED WELL LOCATION
PROPOSED HOUSE LOCATION
APPROXIMATE DRAINAGE LOCATION
SOIL BORING LOCATION